




4 FRONT ELEVATION
3/32" = 1'-0"

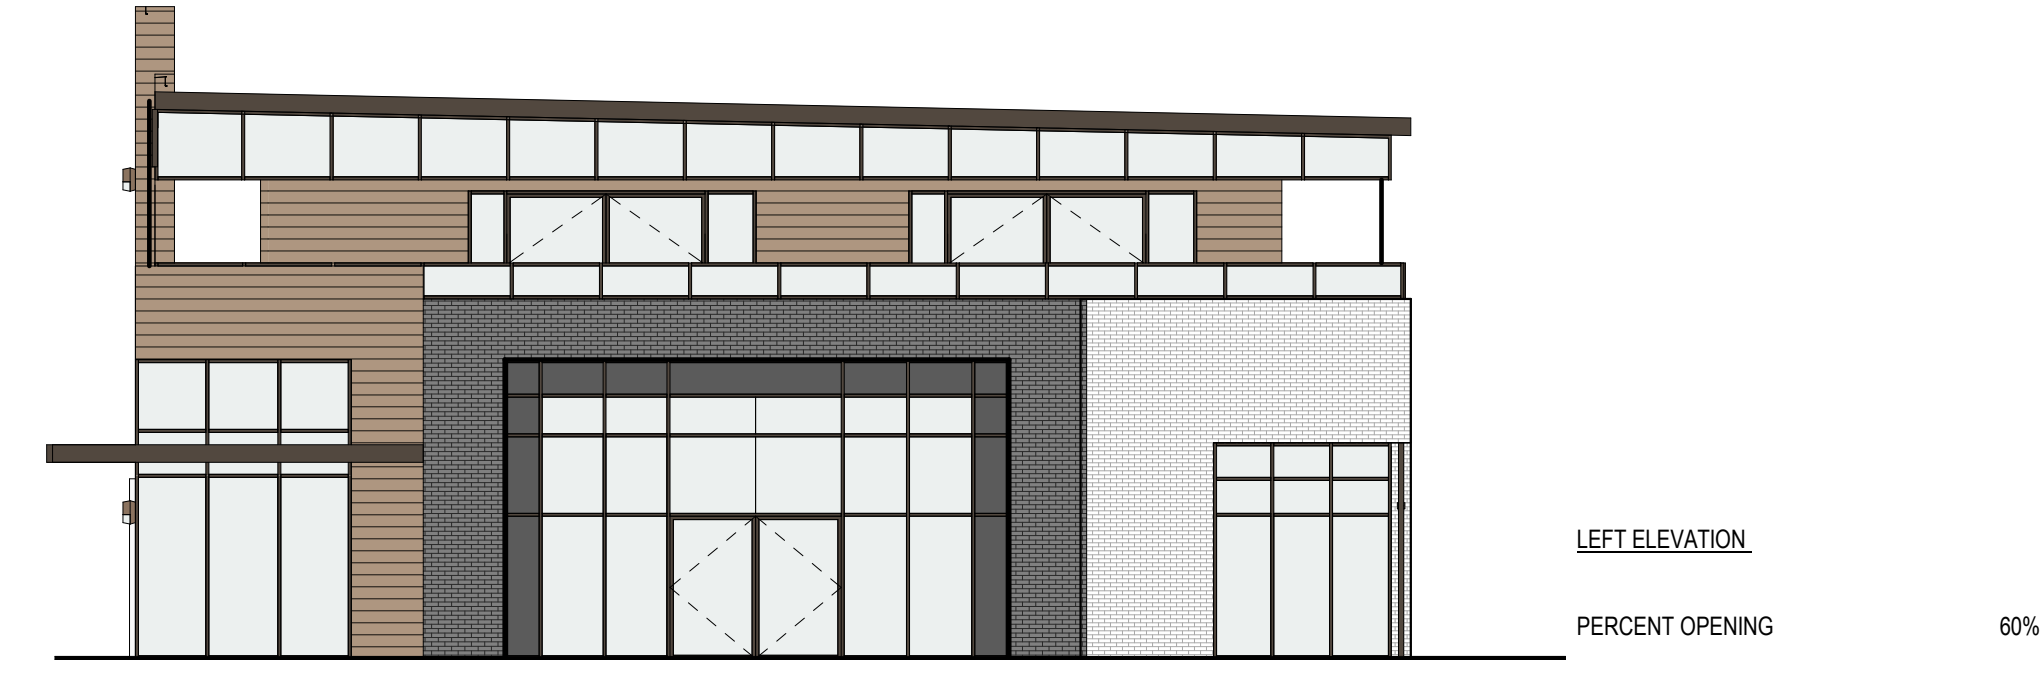

1 LEFT ELEVATION
3/32" = 1'-0"



2 REAR ELEVATION
3/32" = 1'-0"



3 RIGHT ELEVATION
3/32" = 1'-0"



5 3D VIEW

Received
December 20, 2023
RZ-23-0003, VC-23-0004 &
VC-23-0005
Planning & Zoning

pland
ENGINEERING & ARCHITECTURE
6075 BARFIELD ROAD
SANDY SPRINGS, GA 30328
DIRECT: 404-644-2457
mike@getpland.net
www.getpland.net

REVISIONS
02/24/2021
SHELL PERMIT

RELEASED FOR CONSTRUCTION

SHEET DESCRIPTION:
RETAIL STORE
LOCATION:
JOHN CREEKS


CHECKED BY: MK
DRAWN BY: MM

ARCHITECTURE
JOB NO: #21-006
DATE: 02/24/2021
SHEET A1.0
OF SHEETS




3 FRONT ELEVATION
3/32" = 1'-0"

REAR ELEVATION
PERCENT OPENING 60%

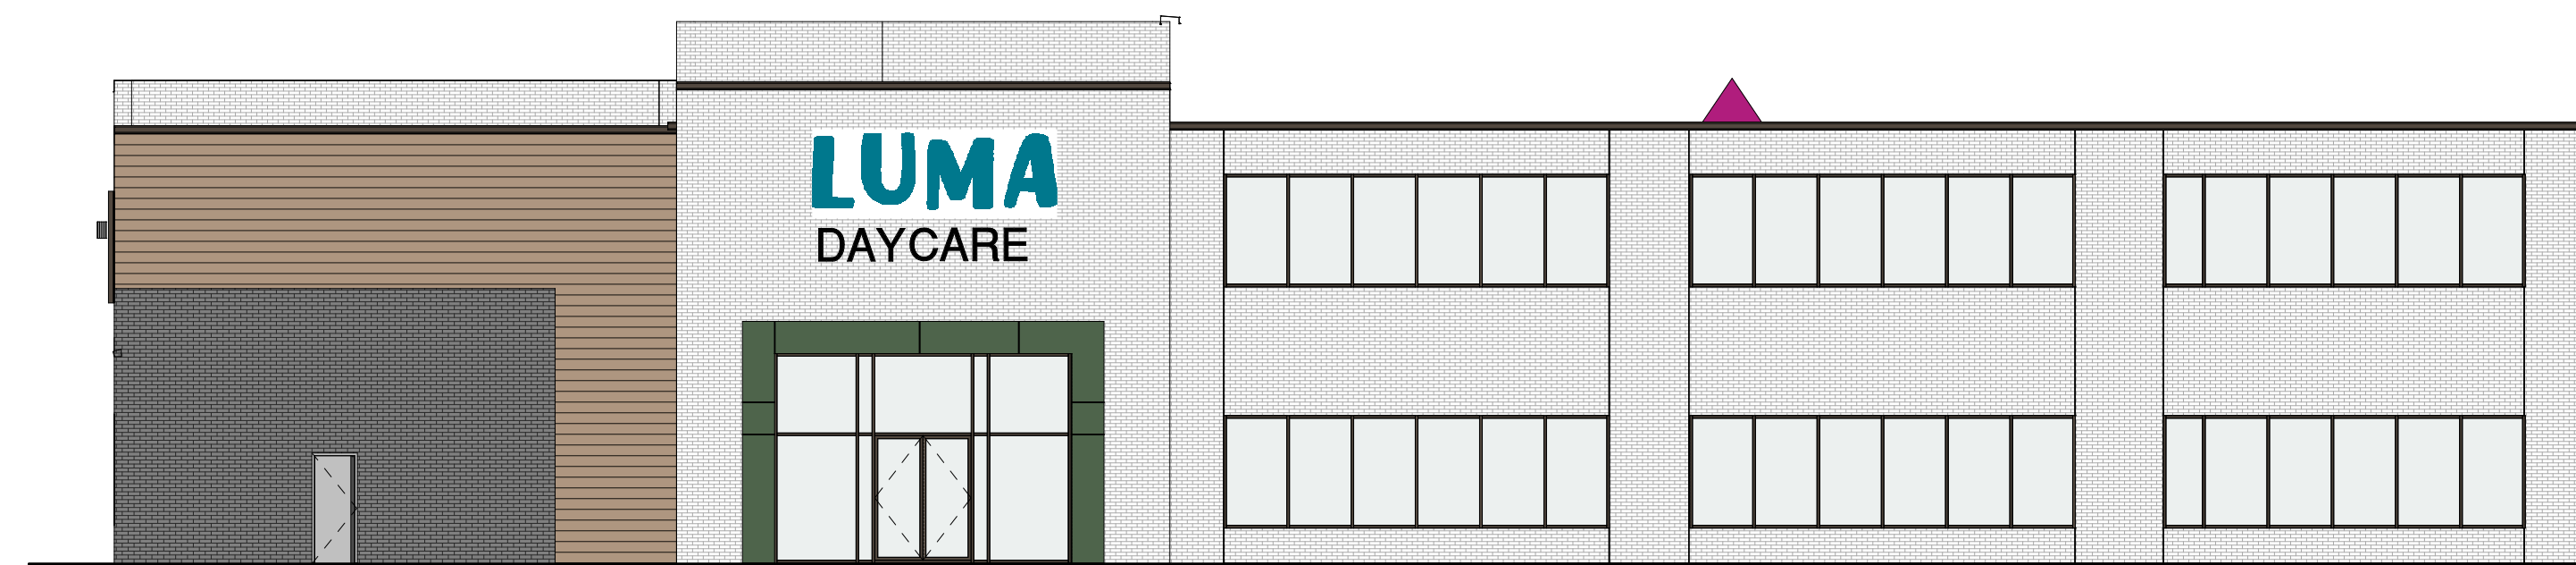

4 REAR ELEVATION
3/32" = 1'-0"

REAR ELEVATION
PERCENT OPENING 30%

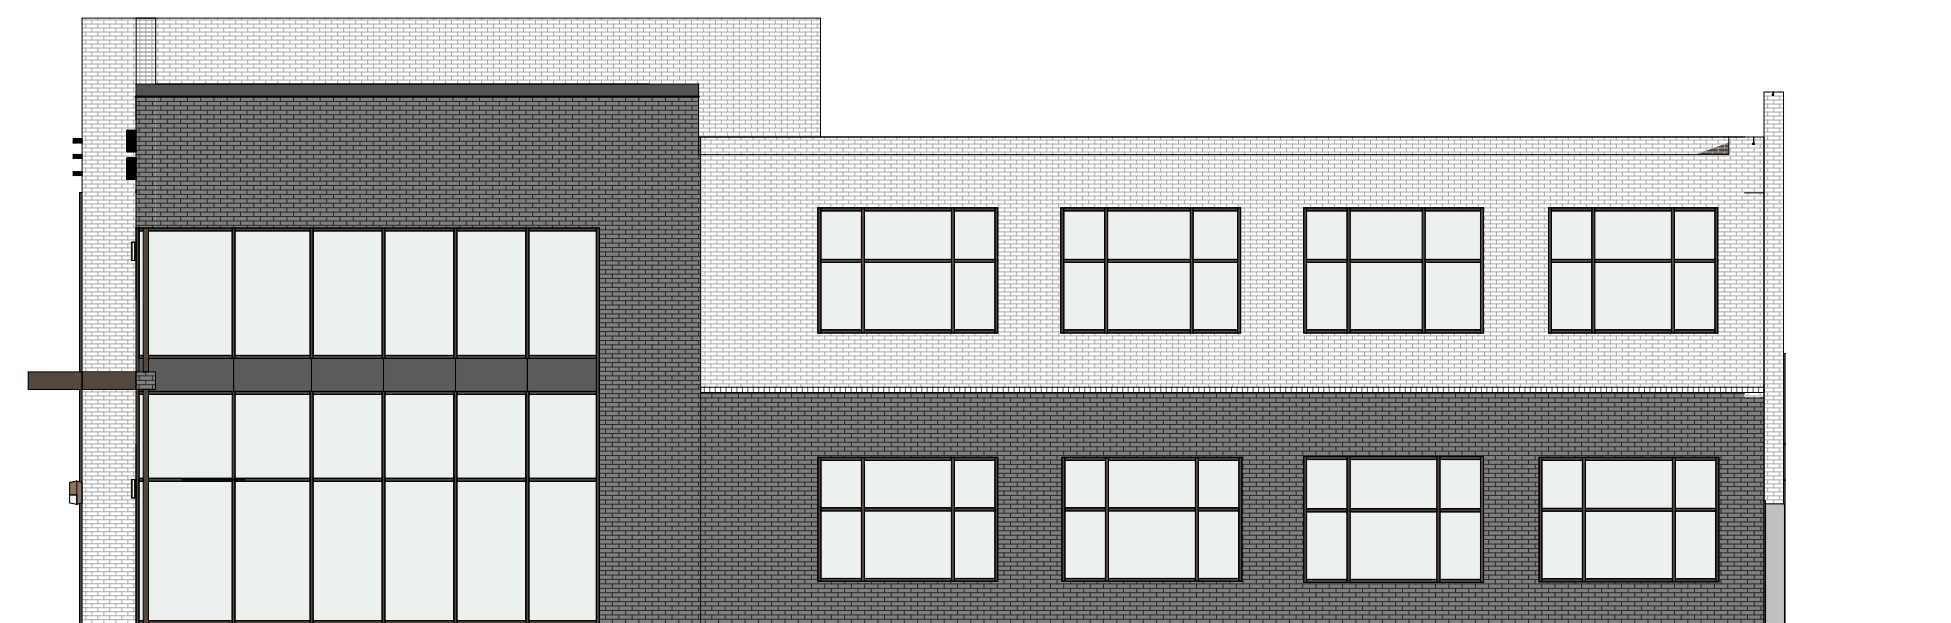


1 RIGHT ELEVATION
3/32" = 1'-0"

RIGHT ELEVATION
PERCENT OPENING 42%



2 LUMA LEFT
3/32" = 1'-0"

LEFT ELEVATION
PERCENT OPENING 30%

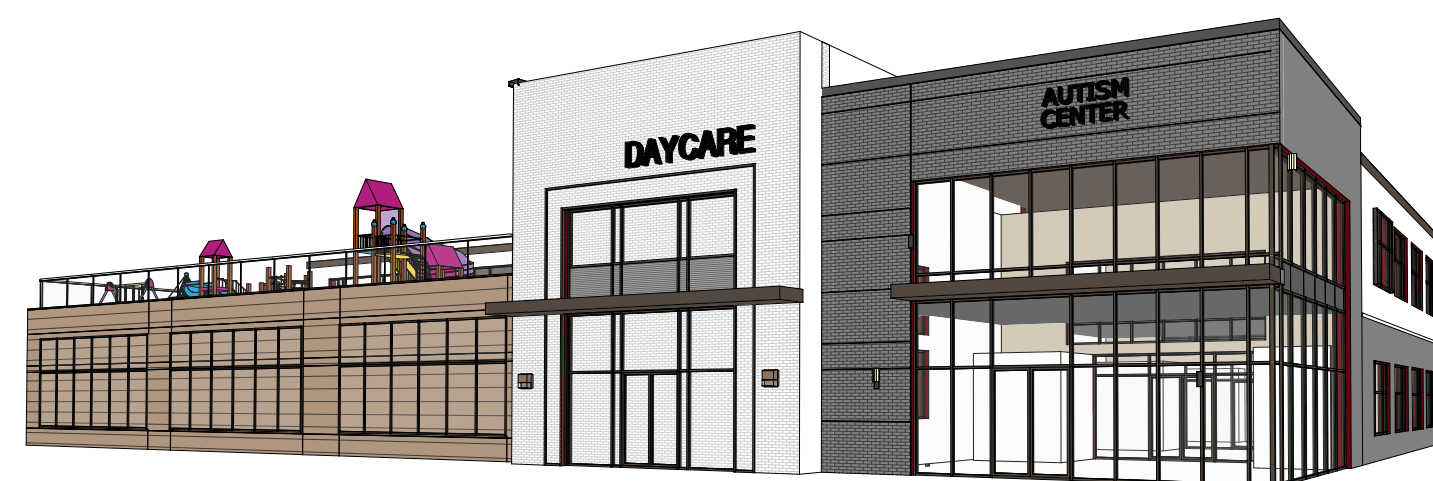

5 3D VIEW

Received
December 20, 2023
RZ-23-0003, VC-23-0004 &
VC-23-0005
Planning & Zoning

E-SEAL AND SIGNATURE
E-SEALED: 02/24/2021

pland
ENGINEERING & ARCHITECTURE

6075 BARFIELD ROAD
SANDY SPRINGS, GA 30328
DIRECT: 404-644-2457
mike@getpland.net
www.getpland.net

02/24/2021

REVISIONS

SHELL PERMIT

RELEASED FOR CONSTRUCTION

SHEET DESCRIPTION:
LUMA ELEVATION

LOCATION:
JOHN CREEKS

CHECKED BY: MK

DRAWN BY: MM


ARCHITECTURE

JOB NO:
#21-006


SHEET
A1.2

DATE:
02/24/2021

OF
SHEETS

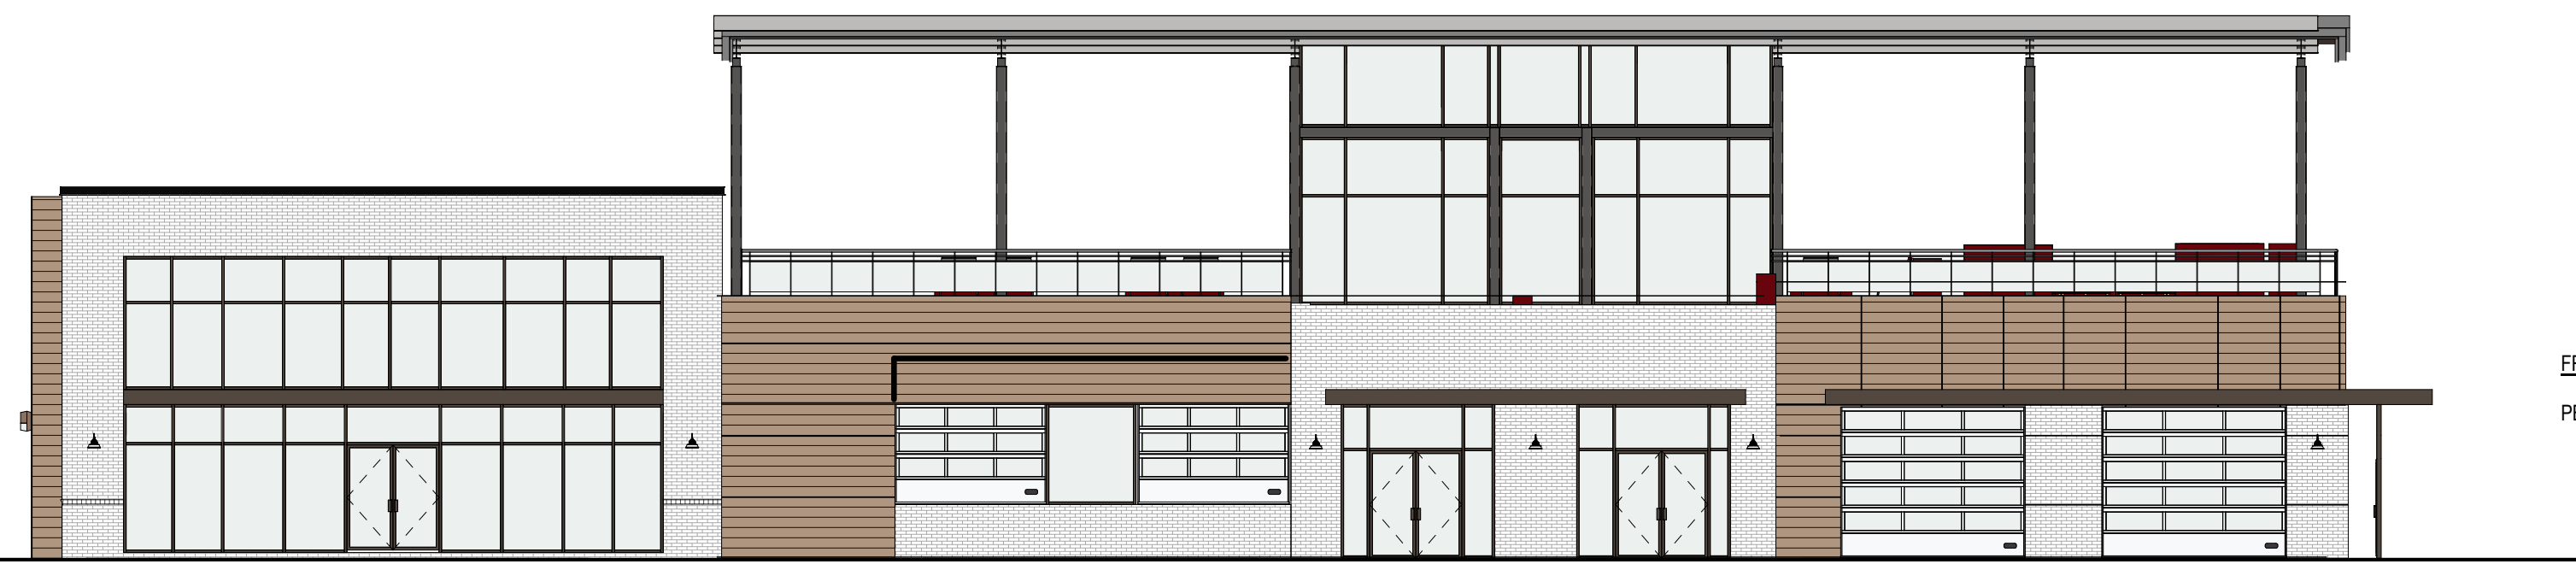


FRONT ELEVATION
PERCENT OPENING 60%

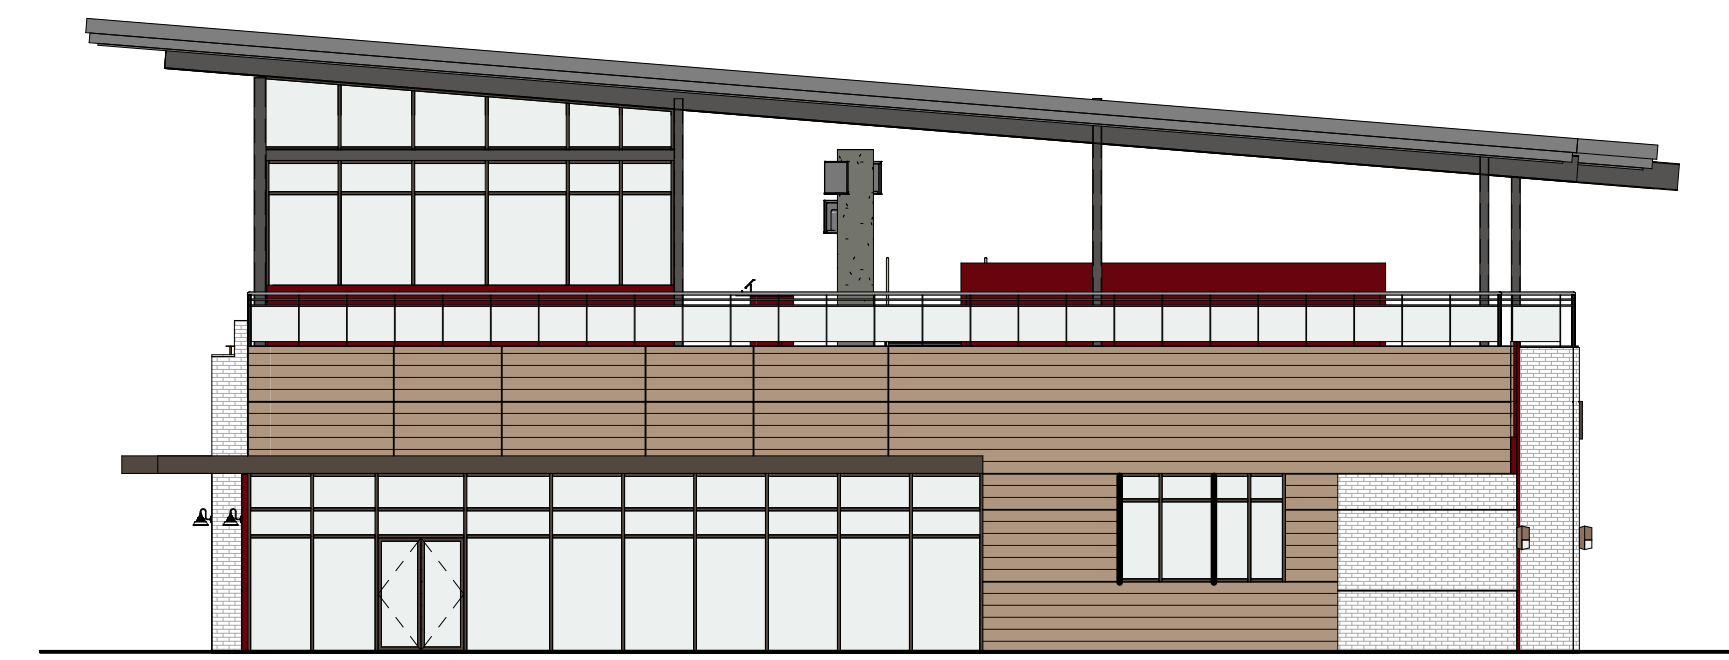

RIGHT ELEVATION
PERCENT OPENING 32%

3 FRONT ELEVATION
3/32" = 1'-0"

2 RIGHT ELEVATION
3/32" = 1'-0"

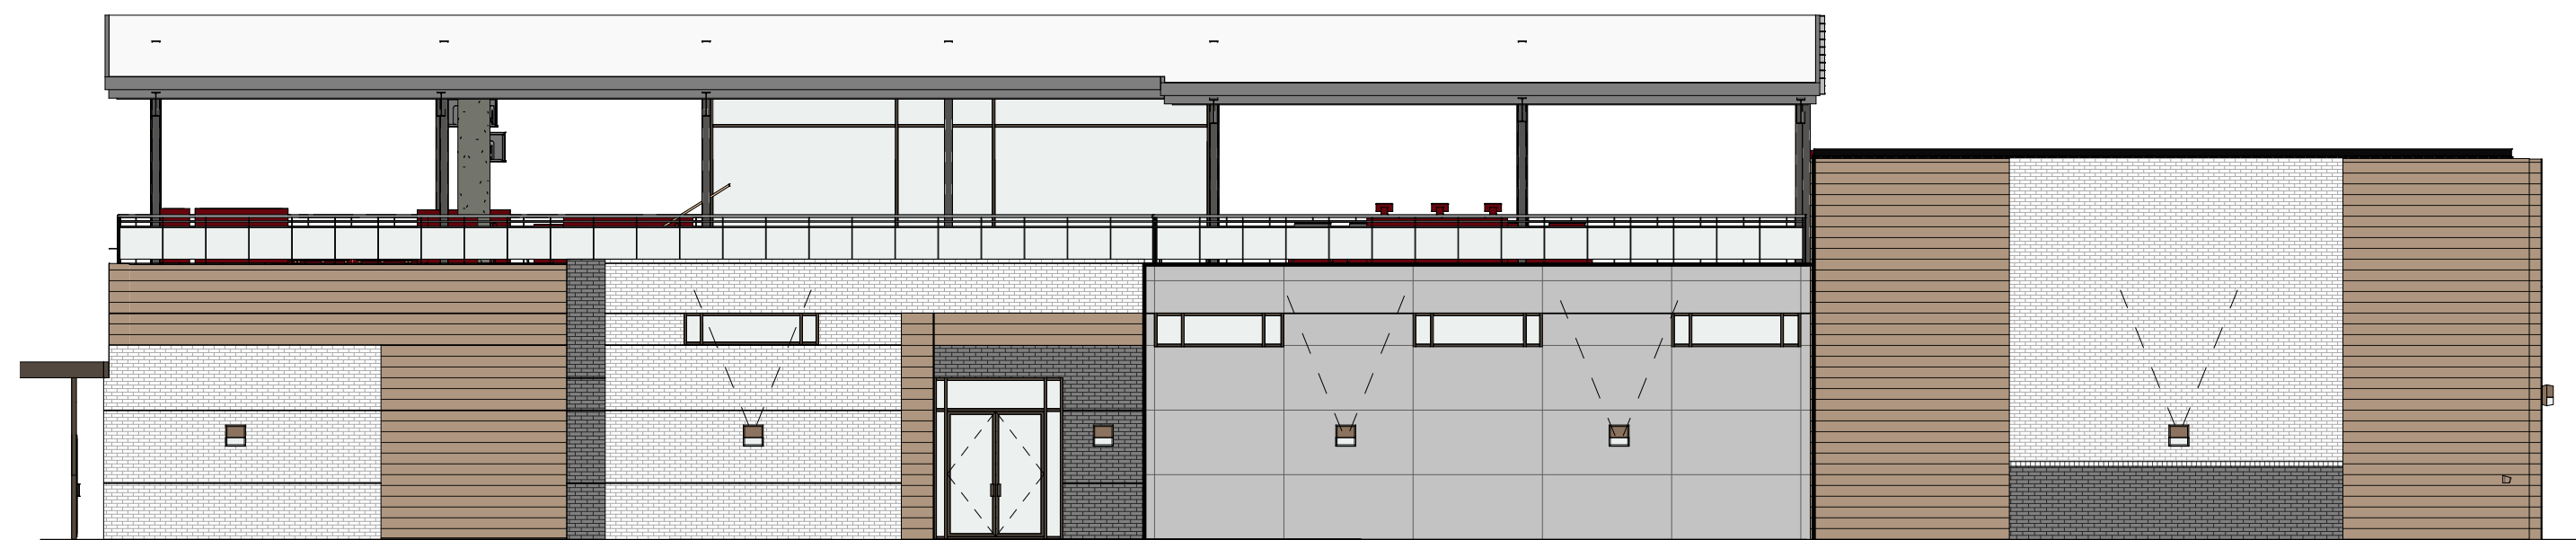

REAR ELEVATION
PERCENT OPENING 12%



LEFT ELEVATION
PERCENT OPENING 30%

1 REAR ELEVATION
3/32" = 1'-0"

4 LEFT ELEVATION
3/32" = 1'-0"



5 3D PERSPECTIVE

Received
December 20, 2023
RZ-23-0003, VC-23-0004 &
VC-23-0005
Planning & Zoning

E-SEAL AND SIGNATURE
E-SEALED: 02/24/2021
pland
ENGINEERING & ARCHITECTURE
6075 BARFIELD ROAD
SANDY SPRINGS, GA 30328
DIRECT: 404-644-2457
mike@getpland.net
www.getpland.net

02/24/2021	
REVISIONS	
SHELL PERMIT	

RELEASED FOR CONSTRUCTION

SHEET DESCRIPTION:
BRU FOUNDARY

LOCATION:
JOHN CREEKS

CHECKED BY: Checker

DRAWN BY: Author

ARCHITECTURE


JOB NO: #21-006

SHEET: A1.3

DATE: 02/24/2021

Approver SHEETS

Received
 December 20, 2023
 RZ-23-0003, VC-23-0004 & VC-
 23-0005
 Planning & Zoning

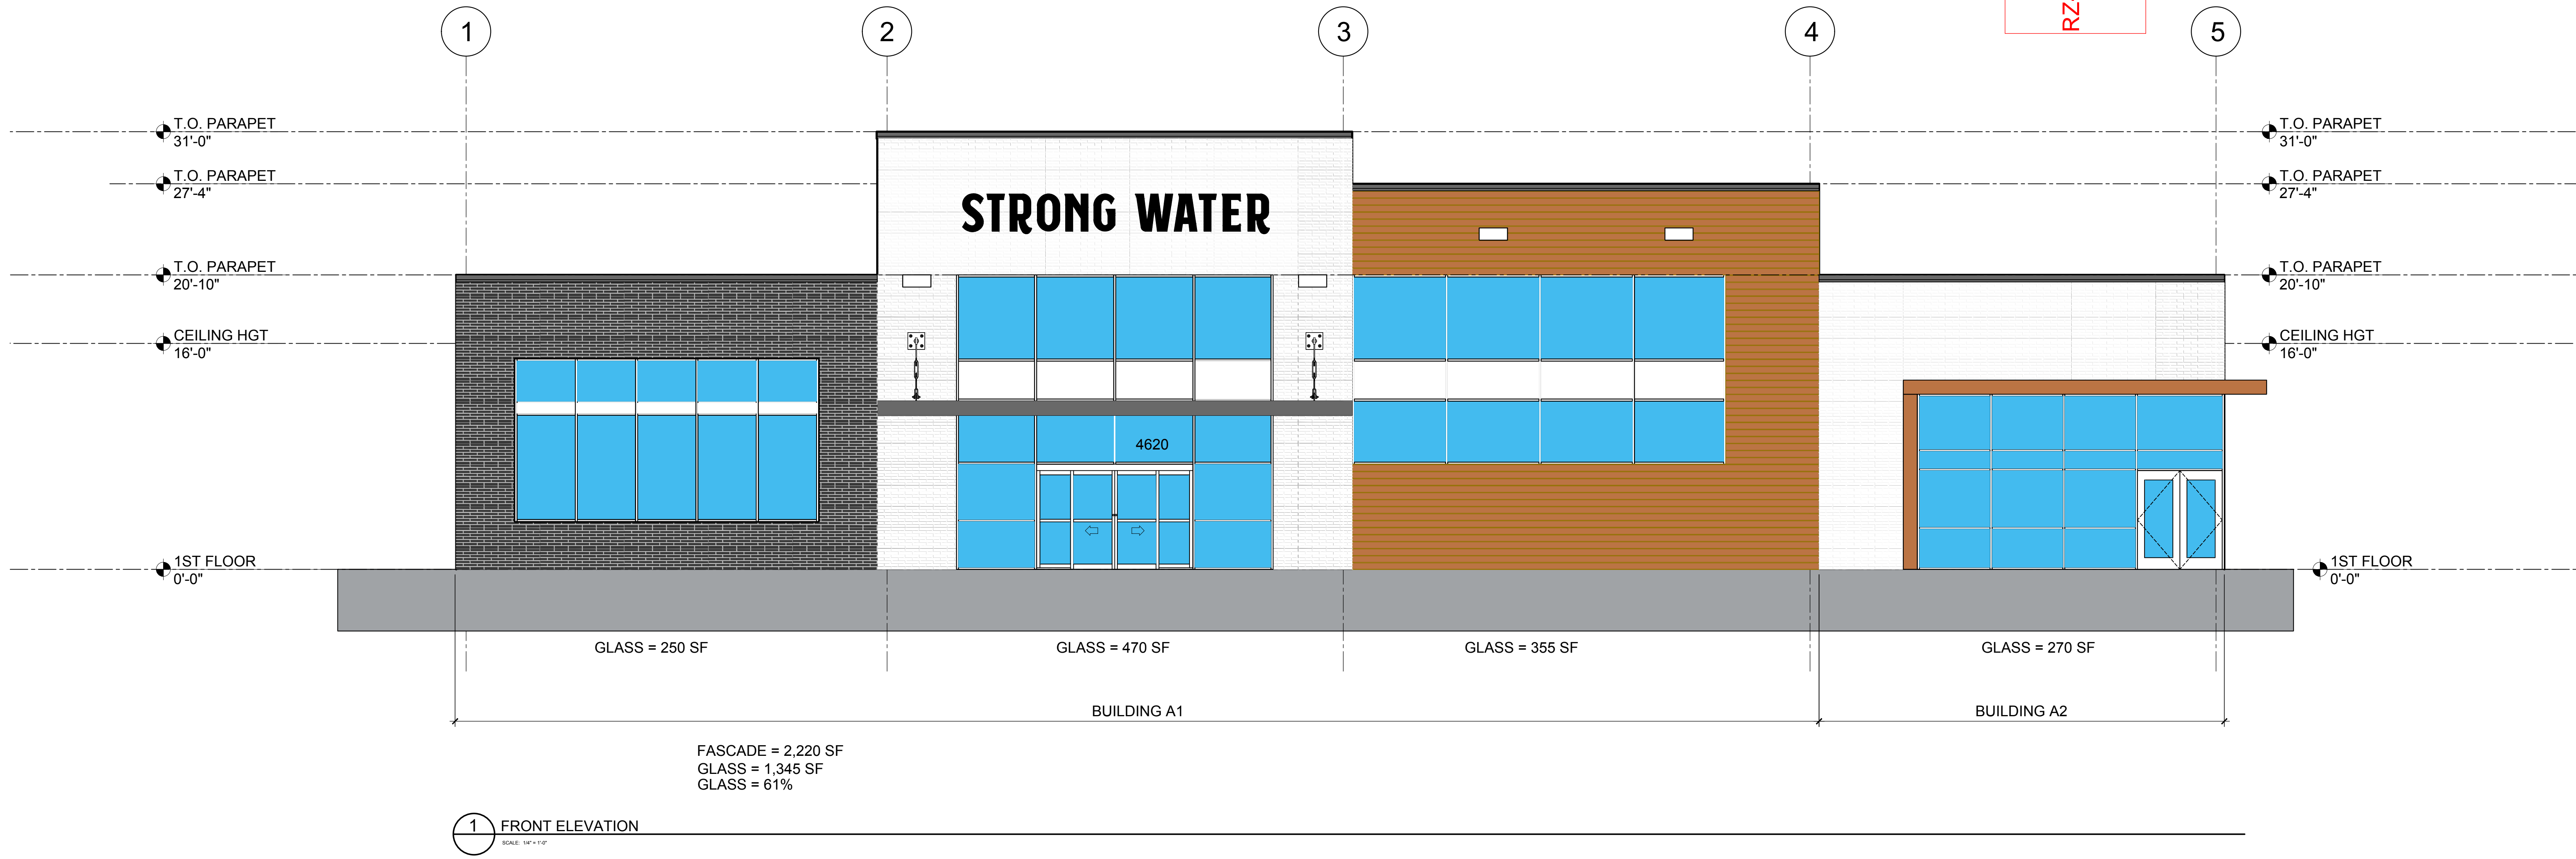

CLIENT: VANTAGE
 ADDRESS: 6075 BARFIELD ROAD
 SANDY SPRINGS, 30328
 CONTACT: 404-512-4492
 INFO@VANTAGECC.NET


STRONG WATER - JOHNS CREEK

6650 MCGINNIS FERRY RD

pland
 ENGINEERING & ARCHITECTURE
 6075 BARFIELD ROAD
 SANDY SPRINGS, GA 30328
 DIRECT: 404-644-2457
 mike@getpland.net
 www.getpland.net

12/19/23

Received
December 20, 2023
RZ-23-0003, VC-23-0004 &
VC-23-0005
Planning & Zoning

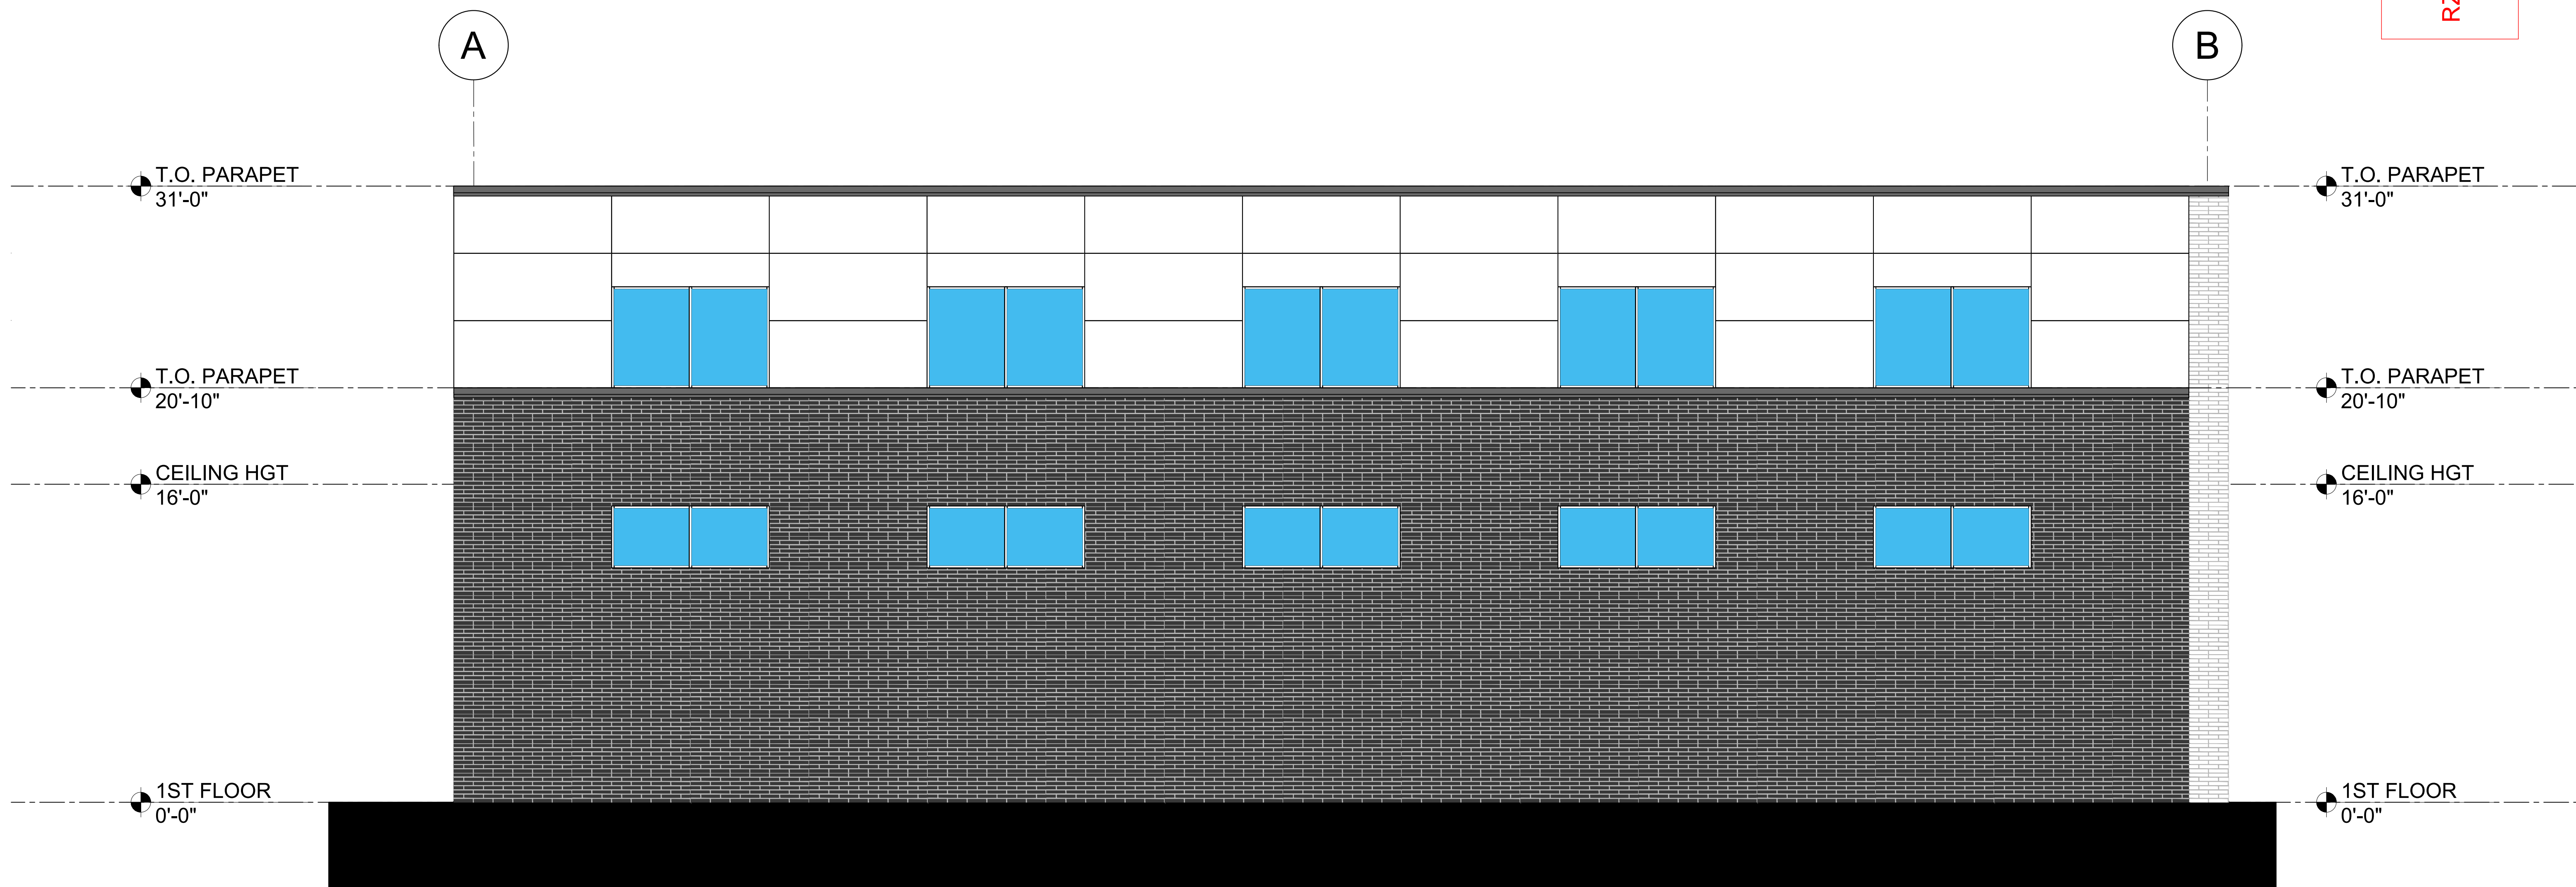

FASCADE = 2,560 SF
GLASS = 41 + 25 SF = 66 SF x 5 = 330 SF
GLASS = 13%

2 LEFT ELEVATION
SCALE: 1/4" = 1'-0"

CLIENT: VANTAGE
ADDRESS: 6075 BARFIELD ROAD
SANDY SPRINGS, 30328
CONTACT: 404-512-4492
INFO@VANTAGECC.NET


STRONG WATER - JOHNS CREEK

6650 MCGINNIS FERRY RD

pland
ENGINEERING & ARCHITECTURE
6075 BARFIELD ROAD
SANDY SPRINGS, GA 30328
DIRECT: 404-644-2457
mike@getpland.net
www.getpland.net

12/19/23

Received
December 20, 2023
RZ-23-0003, VC-23-0004 &
VC-23-0005
Planning & Zoning

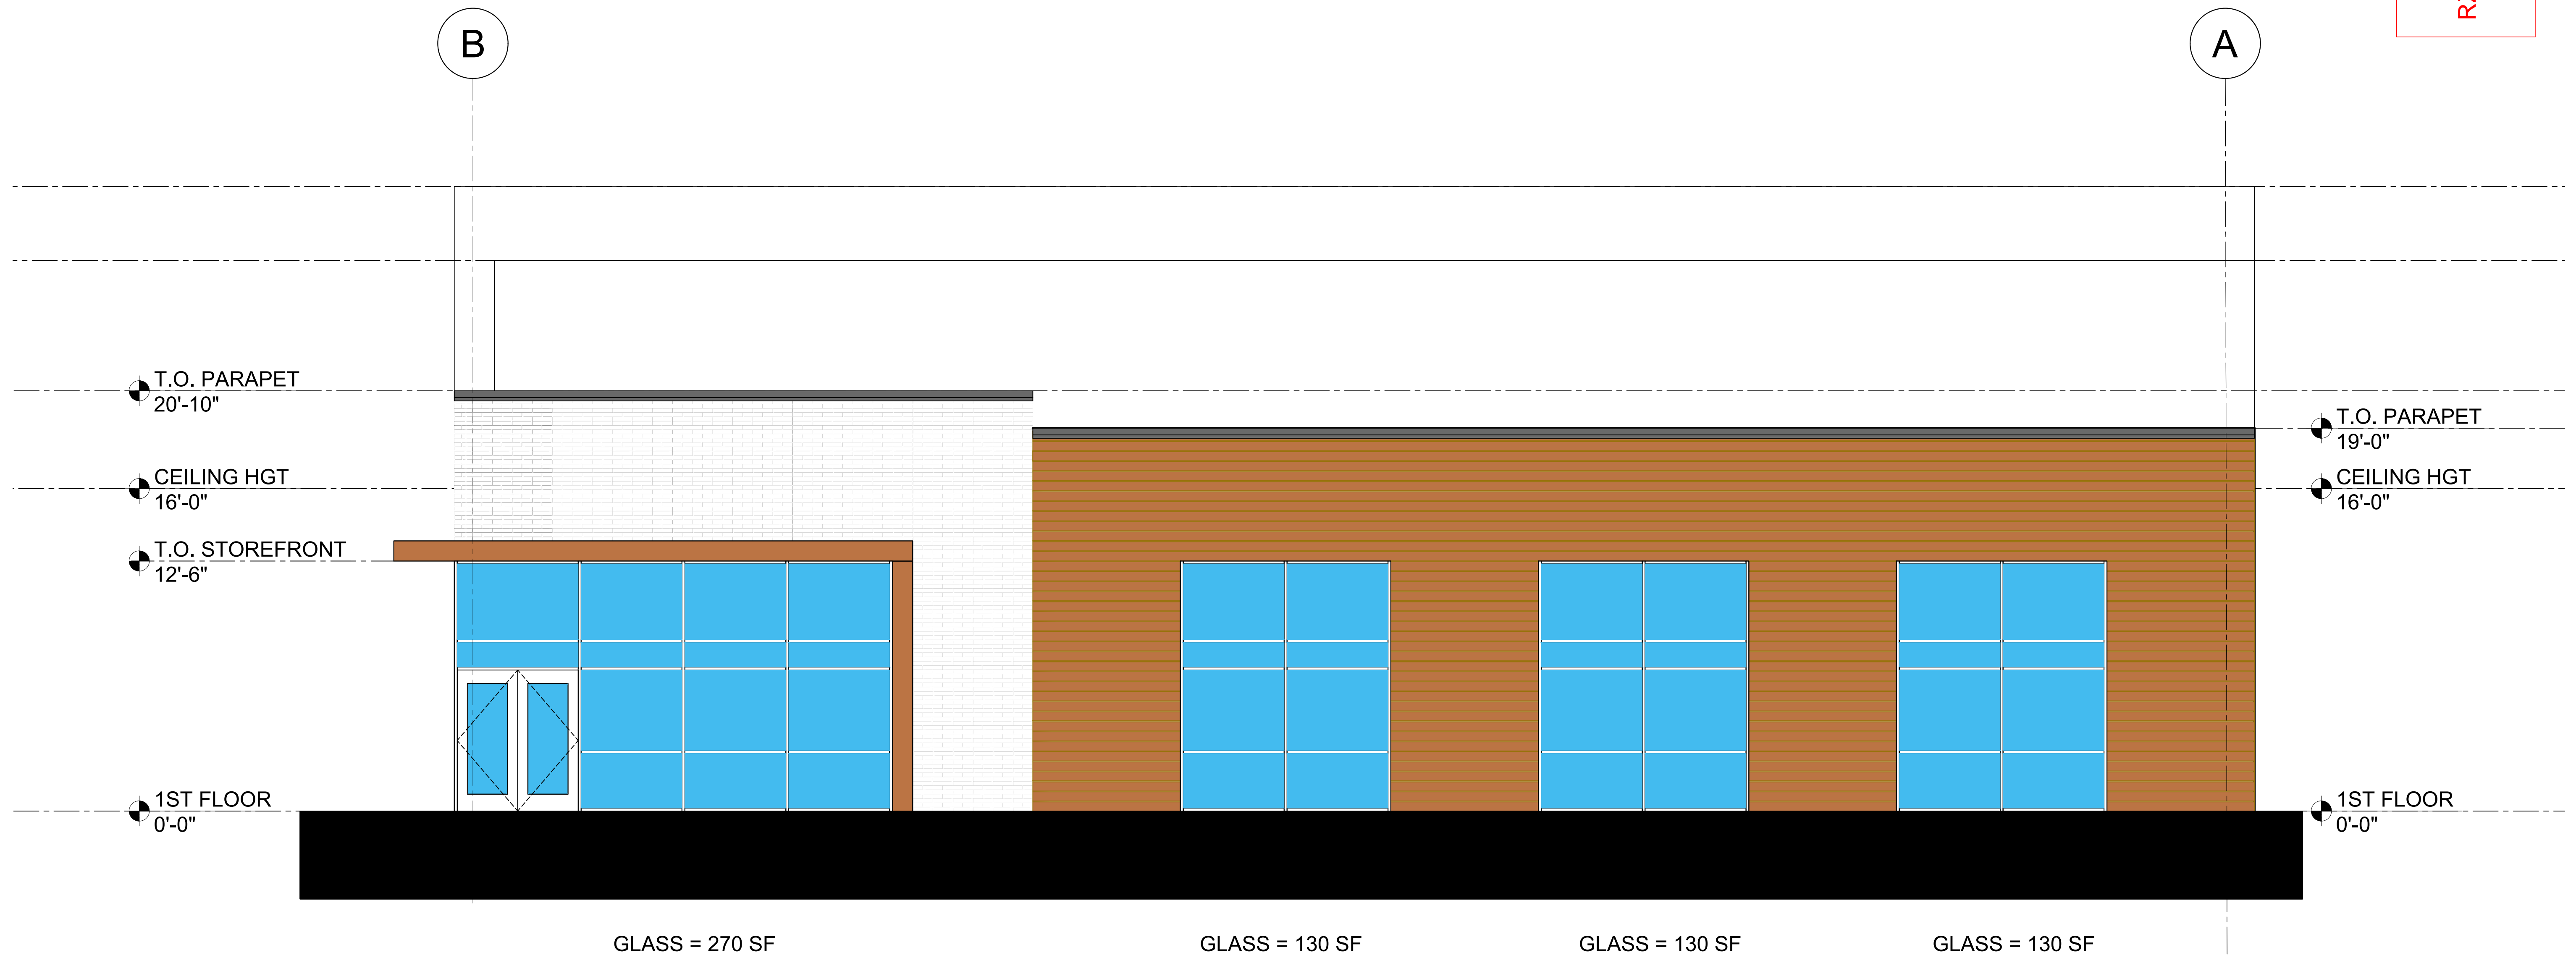

GLASS = 270 SF

GLASS = 130 SF

GLASS = 130 SF

GLASS = 130 SF

FASCADE = 1,750 SF
GLASS TOTAL = 660 SF
GLASS TOTAL = 37%

3 RIGHT ELEVATION
SCALE: 1/4" = 1'-0"

CLIENT: VANTAGE
ADDRESS: 6075 BARFIELD ROAD
SANDY SPRINGS, 30328
CONTACT: 404-512-4492
INFO@VANTAGECC.NET


STRONG WATER - JOHNS CREEK

6650 MCGINNIS FERRY RD

pland
ENGINEERING & ARCHITECTURE
6075 BARFIELD ROAD
SANDY SPRINGS, GA 30328
DIRECT: 404-644-2457
mike@getpland.net
www.getpland.net

12/19/23

Received
 December 20, 2023
 RZ-23-0003, VC-23-0004 &
 VC-23-0005
 Planning & Zoning

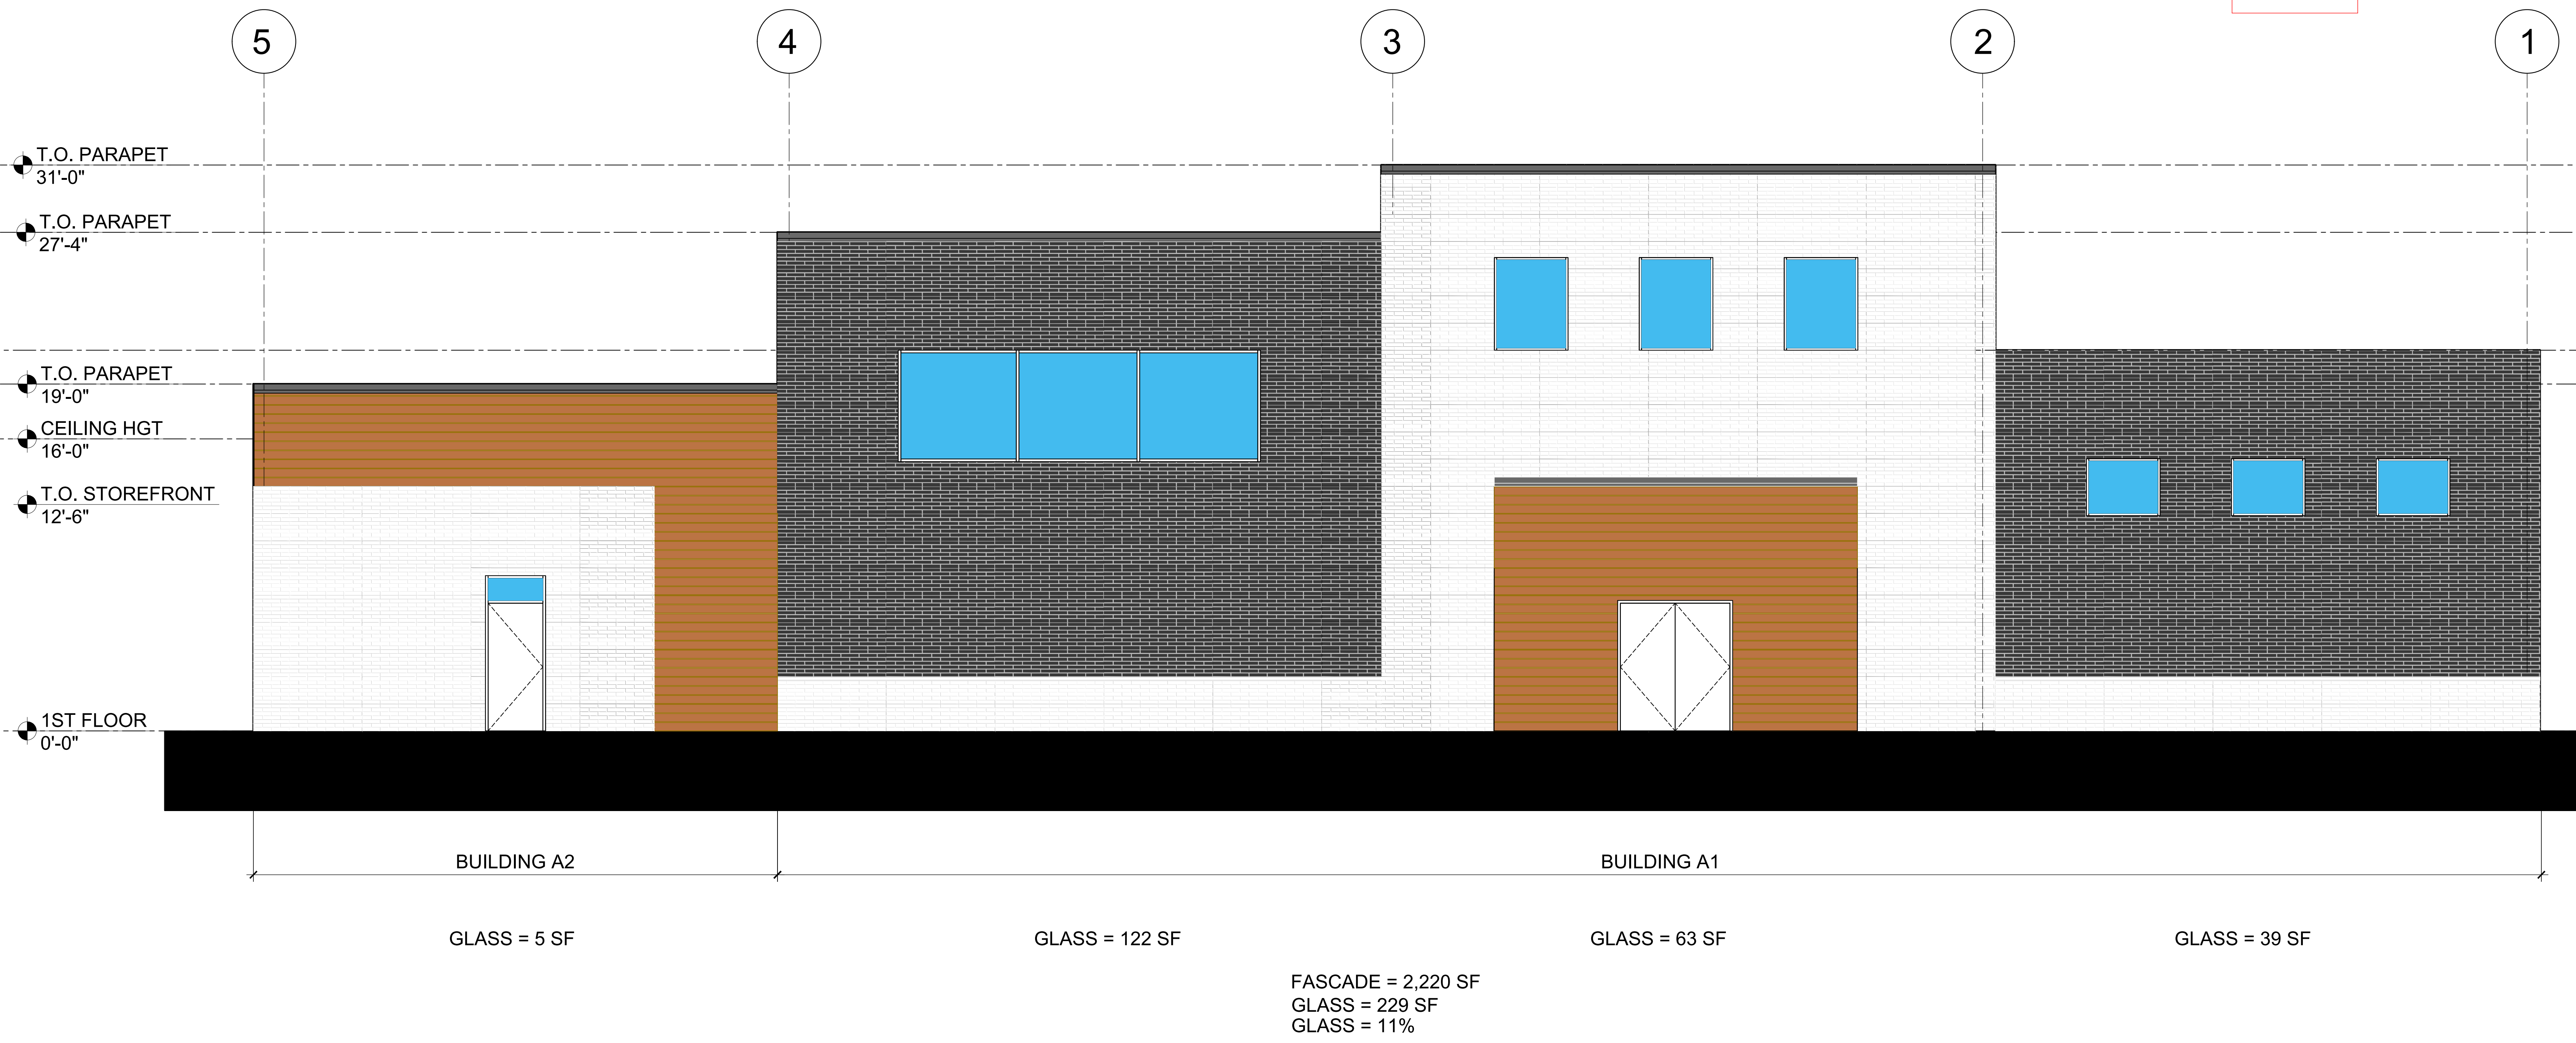

4 REAR ELEVATION
 SCALE: 1/4" = 1'-0"

CLIENT: VANTAGE
 ADDRESS: 6075 BARFIELD ROAD
 SANDY SPRINGS, 30328
 CONTACT: 404-512-4492
 INFO@VANTAGECC.NET

STRONG WATER - JOHNS CREEK

6650 MCGINNIS FERRY RD

pland
 ENGINEERING & ARCHITECTURE
 6075 BARFIELD ROAD
 SANDY SPRINGS, GA 30328
 DIRECT: 404-644-2457
 mike@getpland.net
 www.getpland.net

12/19/23